


POSTOJEĆE STANJE
 * URED ZA OBRANU OMIS

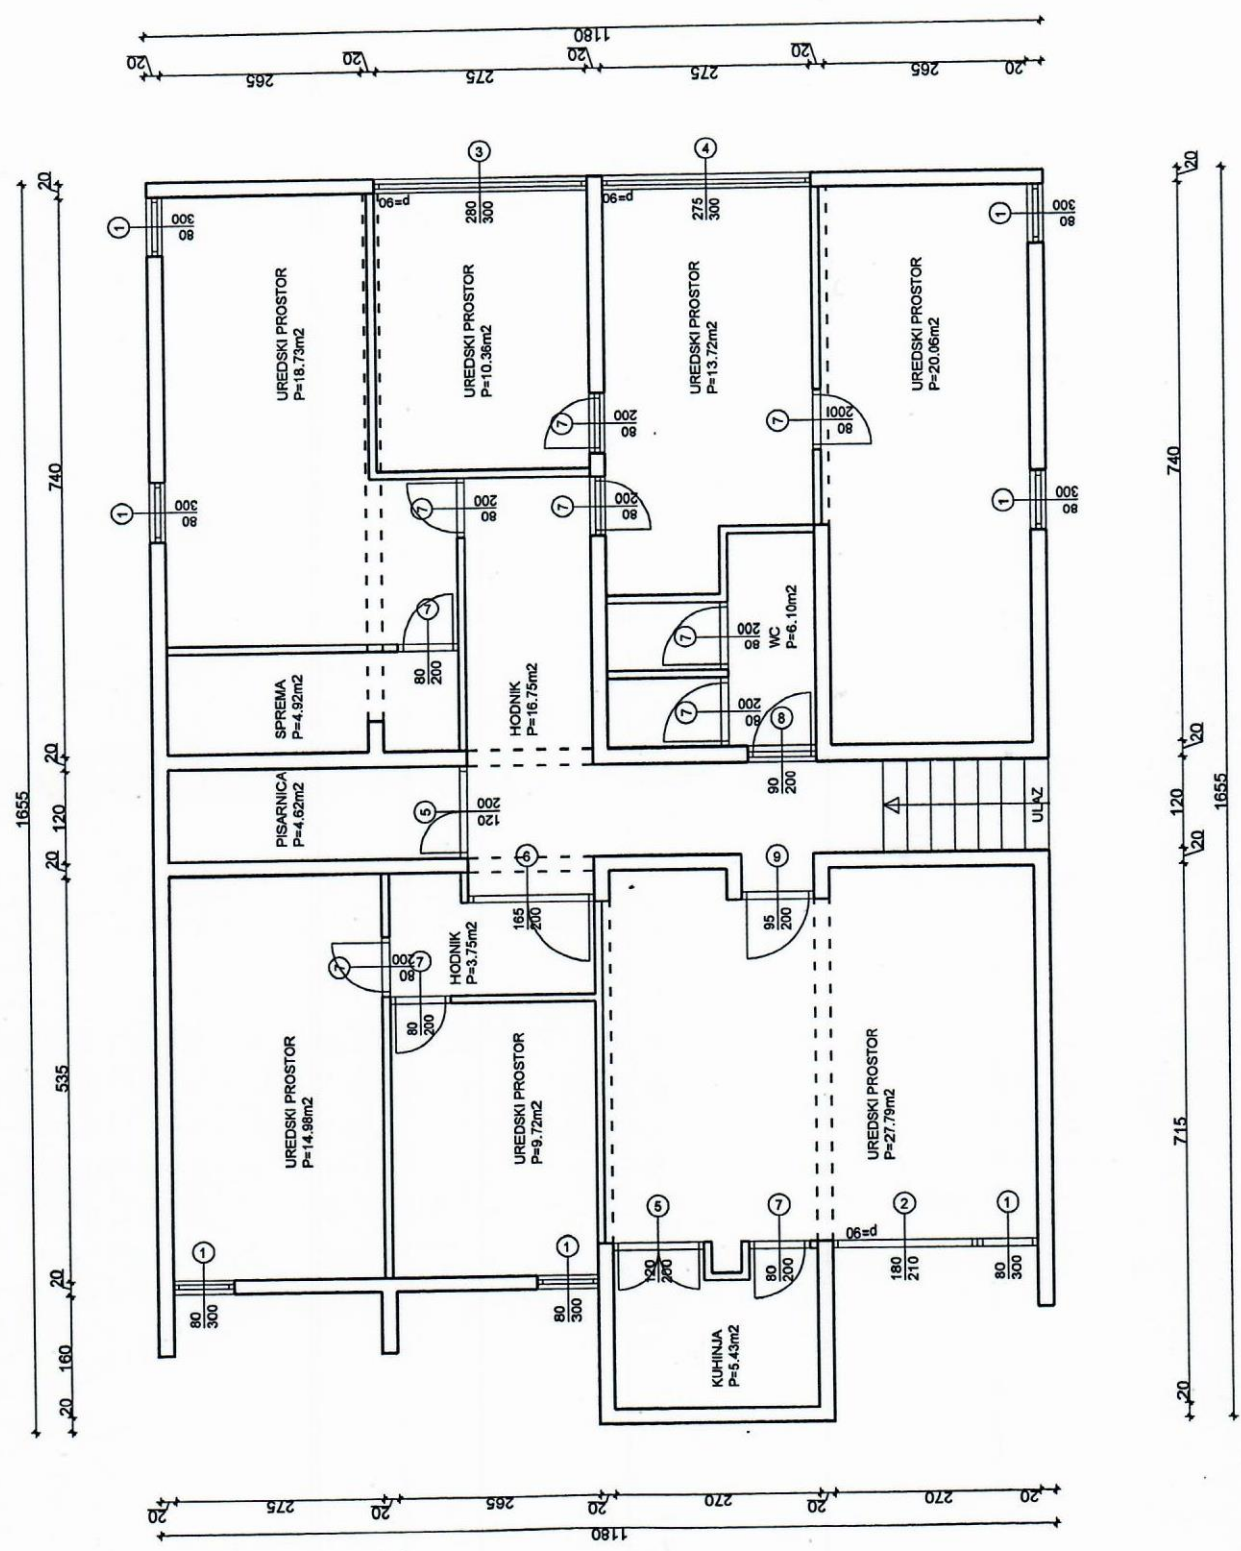

TLOCRT PRVOG KATA
 MJ 1:100

 (NOVO STAJE)

NOVI ZID

